


# Mapping Pekerjaan Balok & Pelat

# Mapping Pekerjaan Bekisting Balok

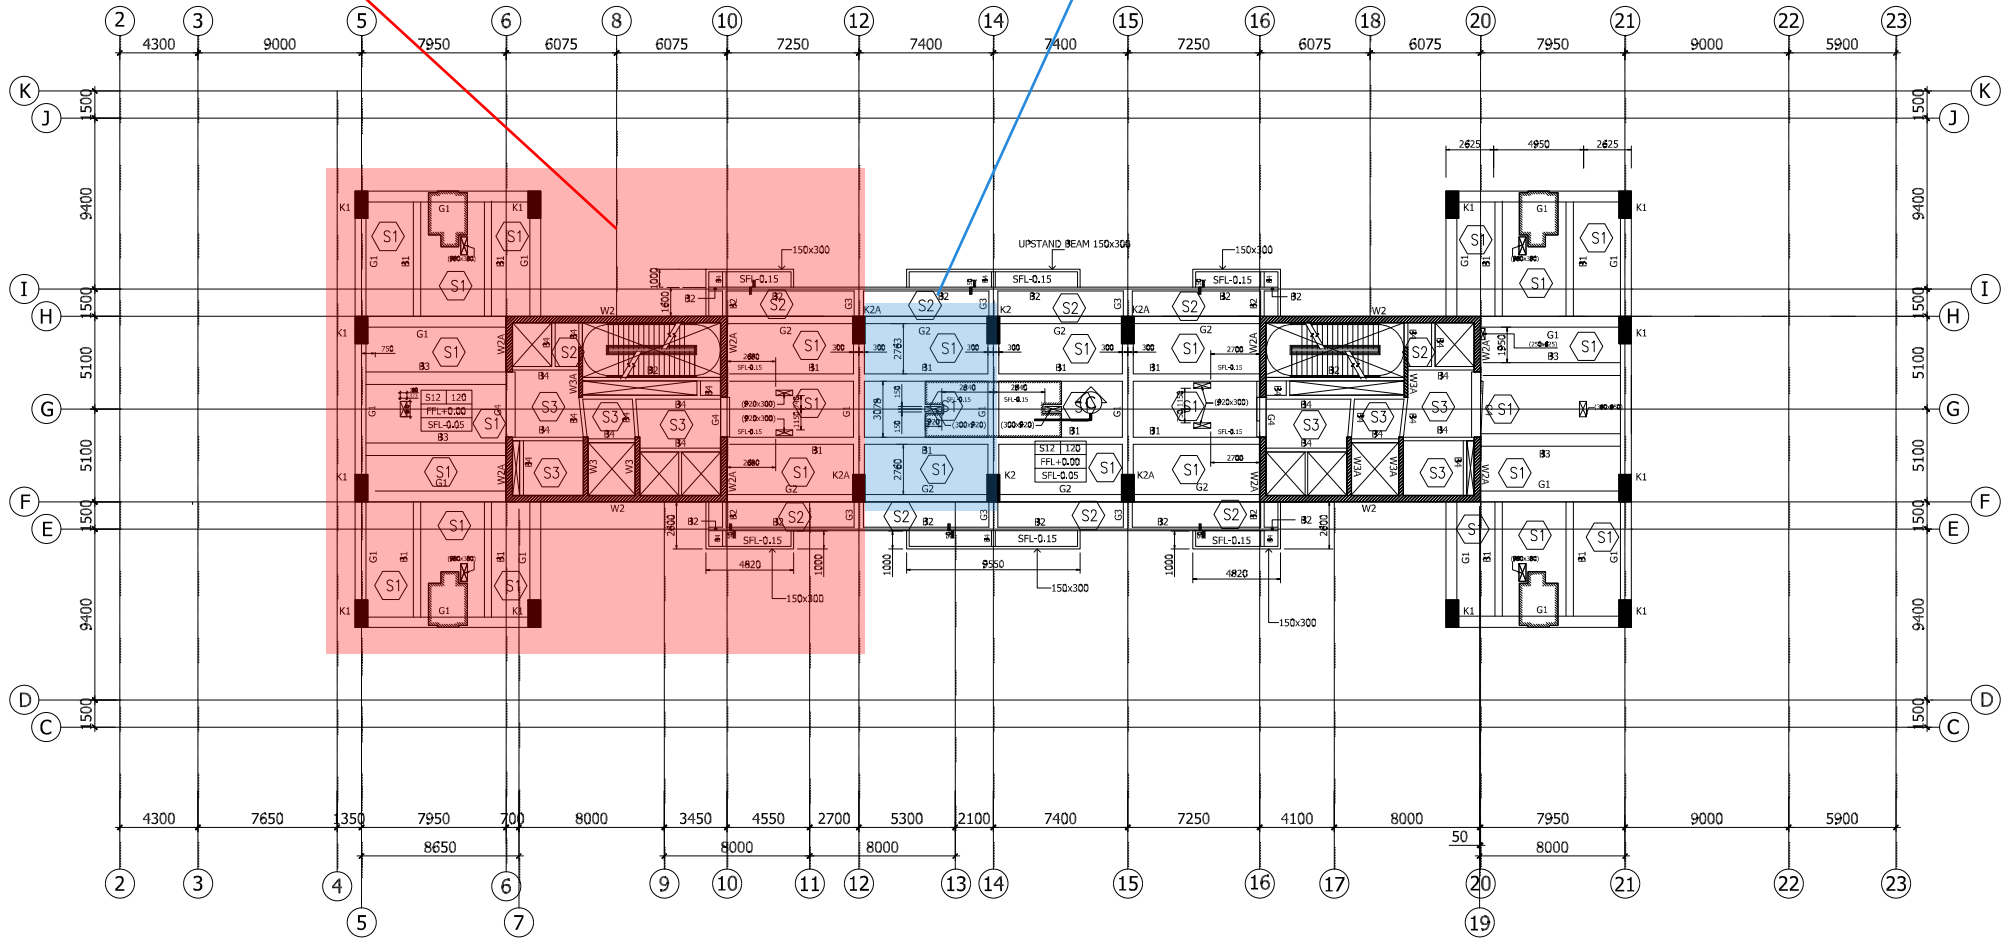

## LEVEL 1-3 PLANS

SKALA 1:200

L1 FL +32.000 L5 FL +46.400  
 L2 FL +35.600 L6 FL +50.000  
 L3 FL +39.200 L7 FL +53.600  
 L4 FL +42.800 L8 FL +57.200