

1 2 3 5 6 8 10 12 14 15 16 18 20 21 22 23 24


6900 4300 9000 7950 6075 6075 7250 7400 7400 7250 6075 6075 7950 9000 5900 5900

Mapping Dinding Subkontraktor A

Mapping Dinding Subkontraktor A

LEGEND DINDING

- CAT ACRYLIC
- CAT MINYAK
- CLEAR GLASS

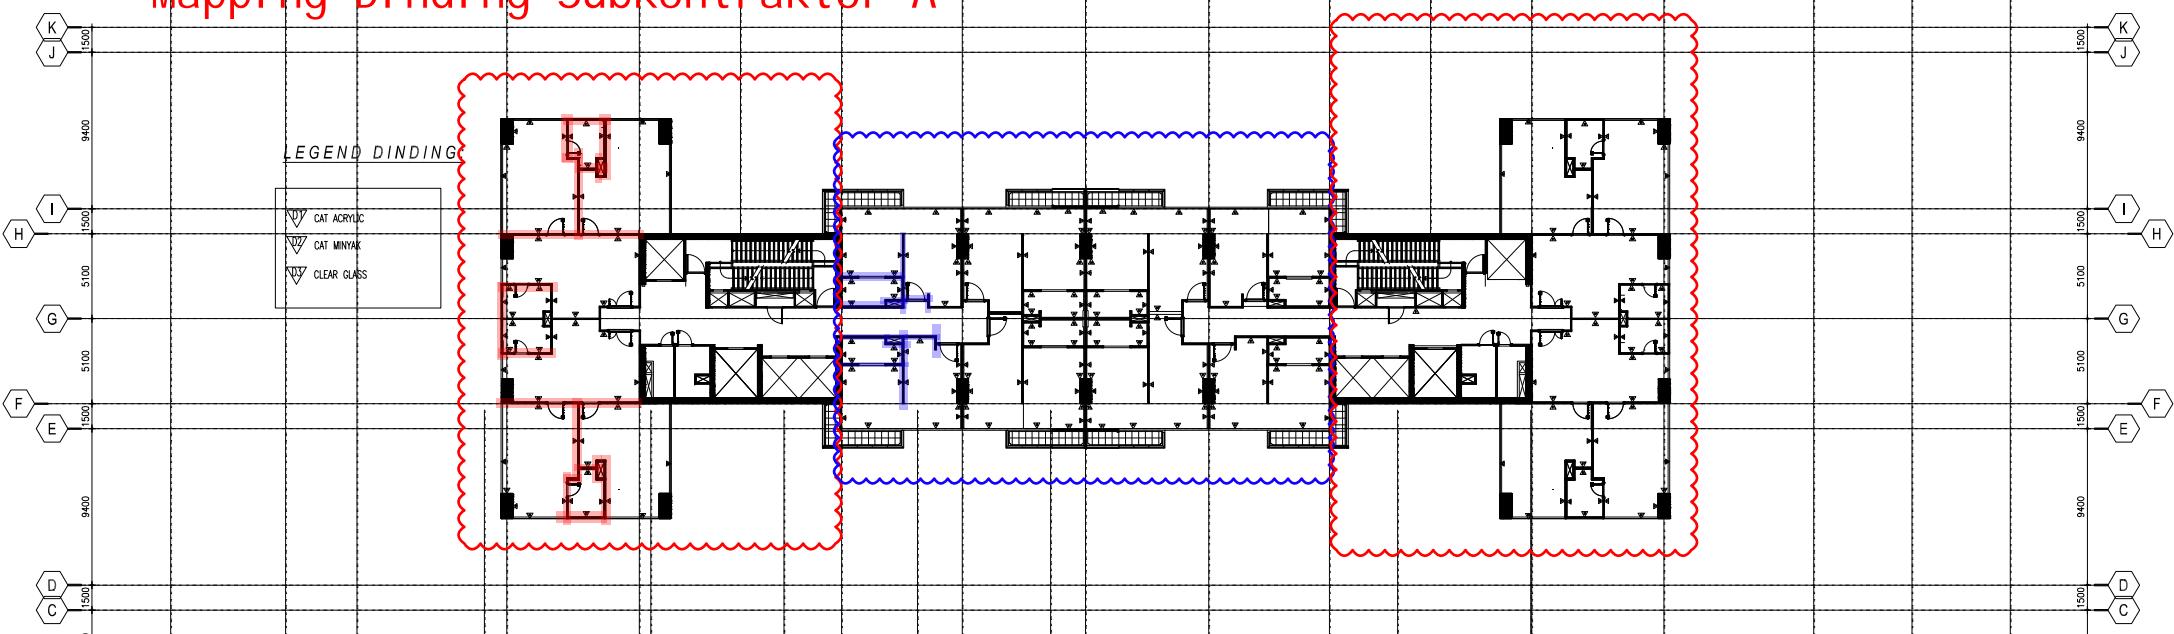

Mapping Progress Dinding Subkontraktor B