

Plan Showing Subdivision of  
Lot 1 into Lot A and Lot B  
My Town, My District




LOT A  
5.8 Hect.  
58027.8 Sq.m.

LOT 1  
11.1 Hect.  
111086.8 Sq.m.

LOT B  
5.3 Hect.  
53059.0 Sq.m.

**Legend**

- Denotes Iron Post Set
- Denotes Iron Post Found

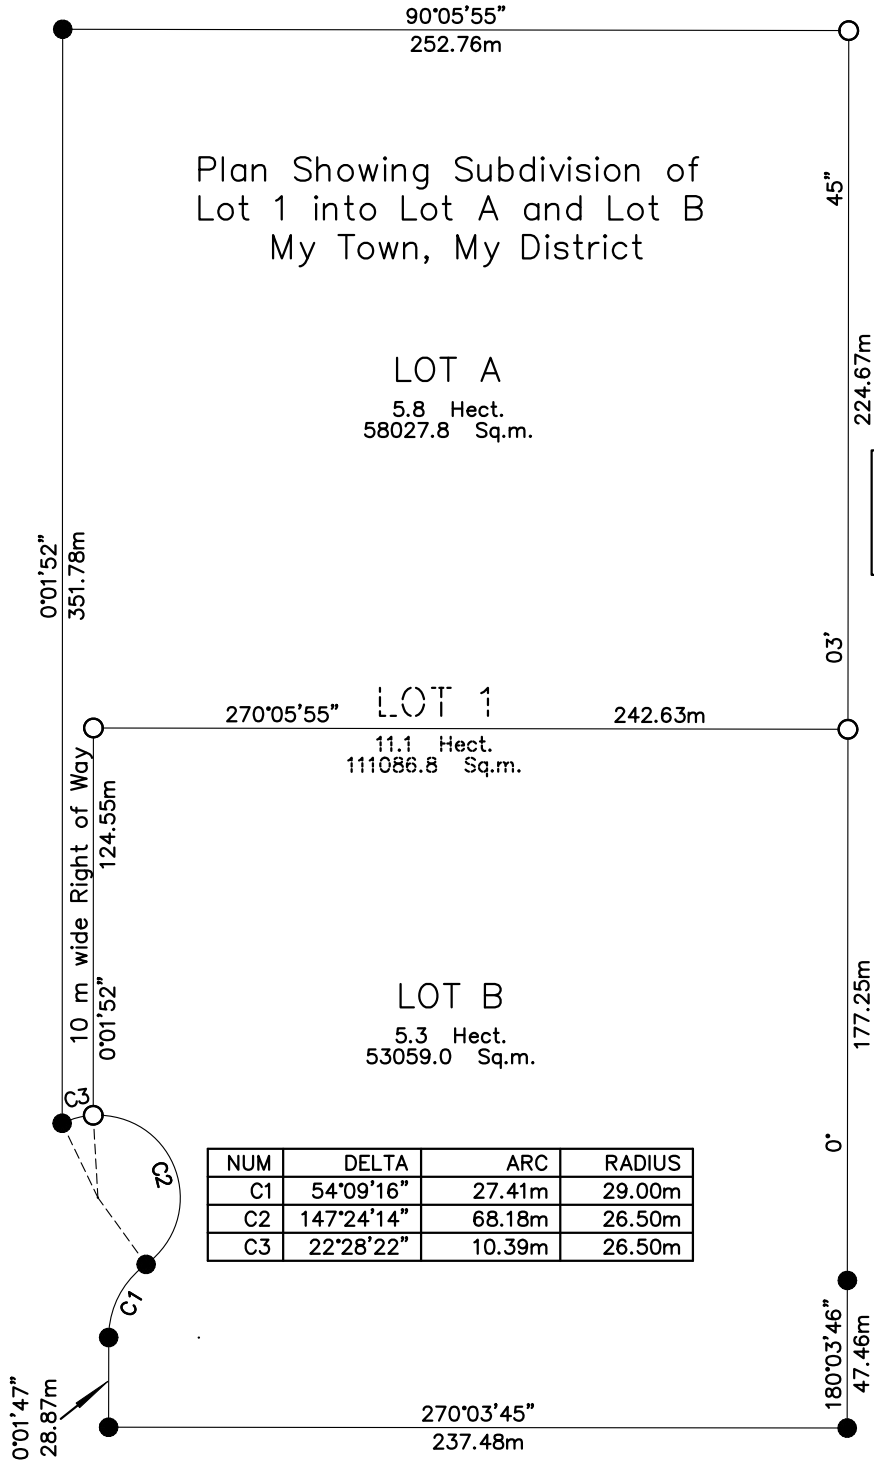

NUM	DELTA	ARC	RADIUS
C1	54°09'16"	27.41m	29.00m
C2	147°24'14"	68.18m	26.50m
C3	22°28'22"	10.39m	26.50m

Distances are in meters and decimals thereof  
Coordinates are in NAD83 UTM Zone 11

To compute grid distances, multiply ground distances shown by the combined scale factor 0.999898

