


F
E
D
C
B
A

1
2
2'
3
4
5
6
7

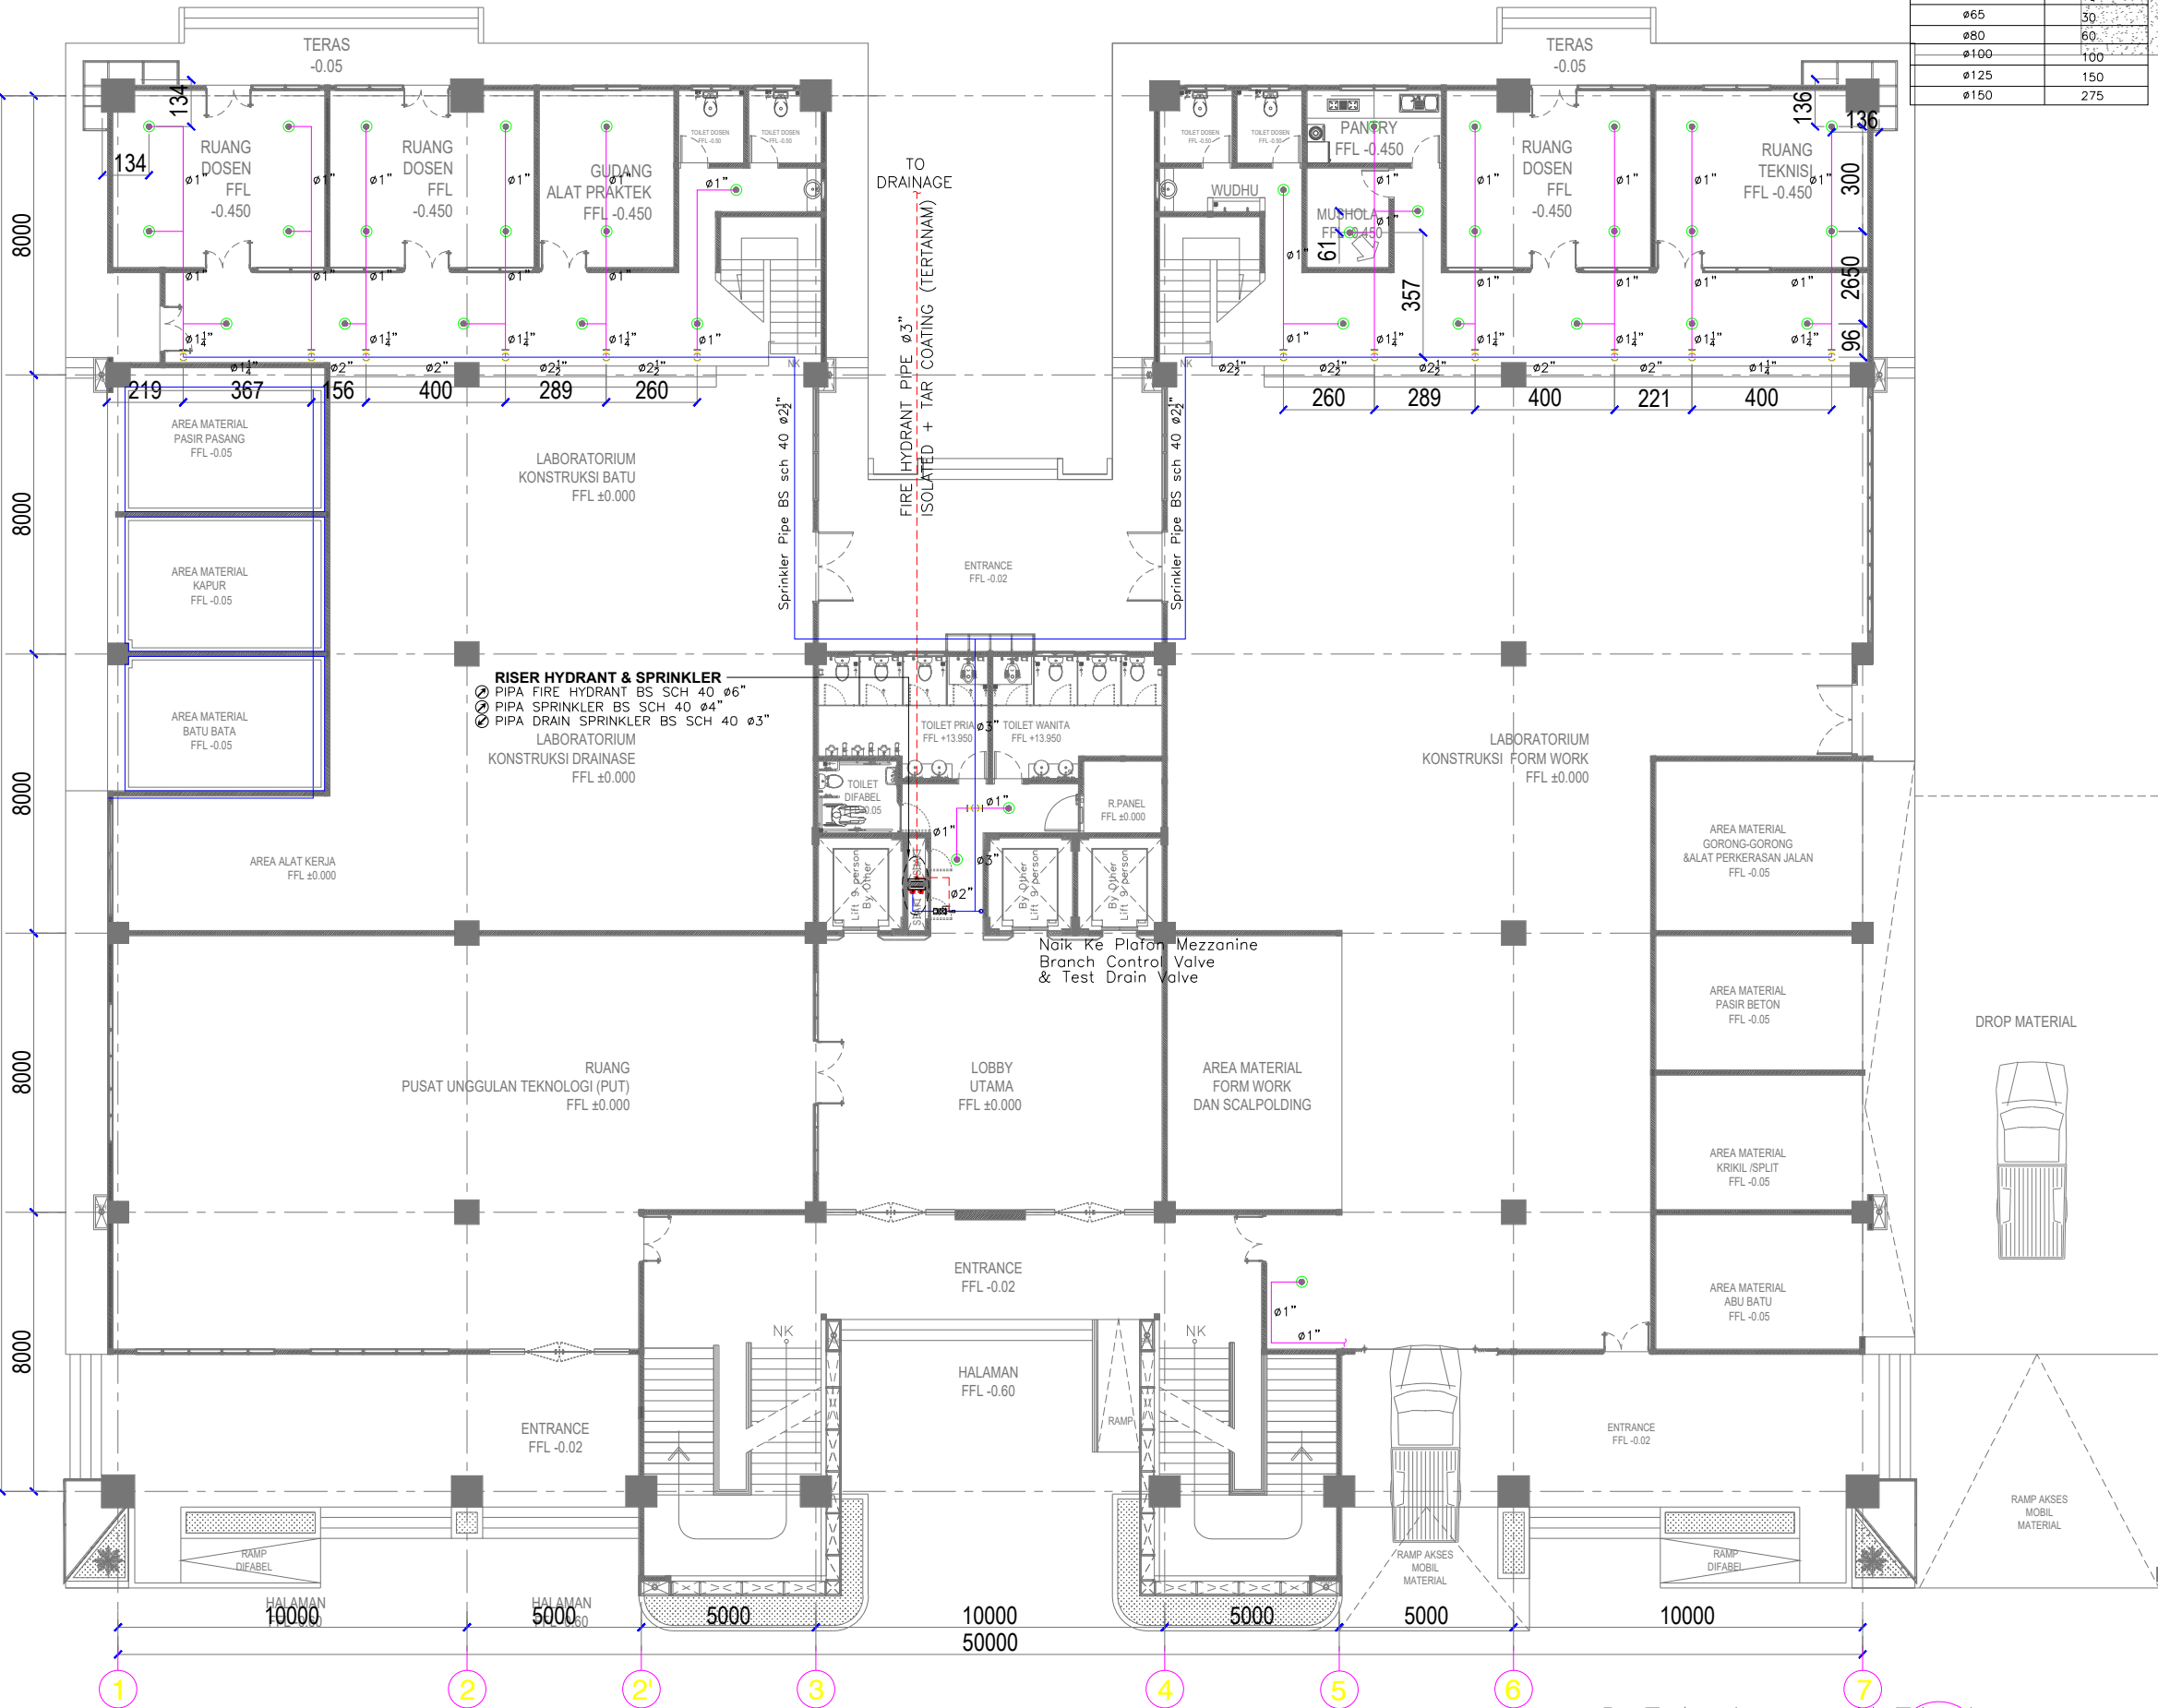

SCH 40 PIPE		
DIA	HEAD	WGT
ø25	5	2.9
ø32	5	4.0
ø40	5	5.3
ø50	10	8.6
ø65	30	15.4
ø80	60	22.1
ø100	100	37.4
ø125	150	62.1
ø150	275	104.0

KETERANGAN	
✕	UPRIGHT HEAD SPRINKLER
●	PENDANT HEAD SPRINKLER
APAR	ALAT PEMADAM API RINGAN
IHB	INDOOR HYDRANT BOX
SPR	SPRINKLER
HYD	HYDRANT
BCV	BRANCH CONTROL VALVE
ARV	AIR RELEASE VALVE
OHB	OUTDOOR HYDRANT BOX
MCV	MAIN CONTROL VALVE
DP	DIESEL PUMP
JP	JOCKEY PUMP
EP	ELECTRIC PUMP
PH	PILLAR HYDRANT
PROYEK SIAMMESE CONNECTION	

D E N A H LANTAI 1
Skala : 1 : 200

JUDUL GAMBAR		SKALA
INSTALASI FIRE PROTECTION SPRINKLER LANTAI 1		1:200
SHOP DRAWING		
NO. GAMBAR	KODE GAMBAR	JUMLAH LEMBAR
- ME-FH-07a		-



KETERANGAN	
	UPRIGHT HEAD SPRINKLER
	PENDANT HEAD SPRINKLER
APAR	ALAT PEMADAM API RINGAN
IHB	INDOOR HYDRANT BOX
SPR	SPRINKLER
HYD	HYDRANT
BCV	BRANCH CONTROL VALVE
ARV	AIR RELEASE VALVE
OHB	OUTDOOR HYDRANT BOX
MCV	MAIN CONTROL VALVE
DP	DIESEL PUMP
JP	JOCKEY PUMP
EP	ELECTRIC PUMP
PH	PILLAR HYDRANT
SC	SIAMMESE CONNECTION

PROYEK

JUDUL GAMBAR		SKALA
TALASI FIRE PROTECT SPRINKLER LANTAI 2		1:200
SHOP DRAWING		
NO. GAMBAR	KODE GAMBAR	JUMLAH LEMBAR
-	ME-FH-09	

D E N A H L A N T A I 2
Skala: 1:200